

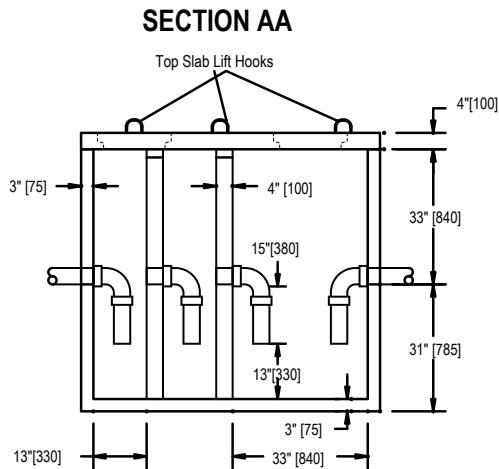
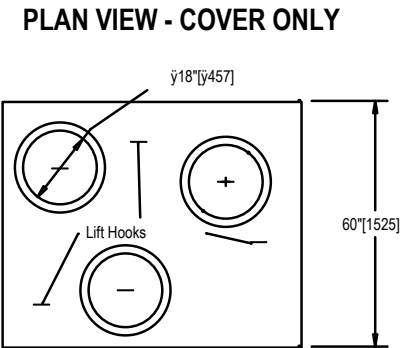


▶ OIL INTERCEPTOR

MISCELLANEOUS INFORMATION

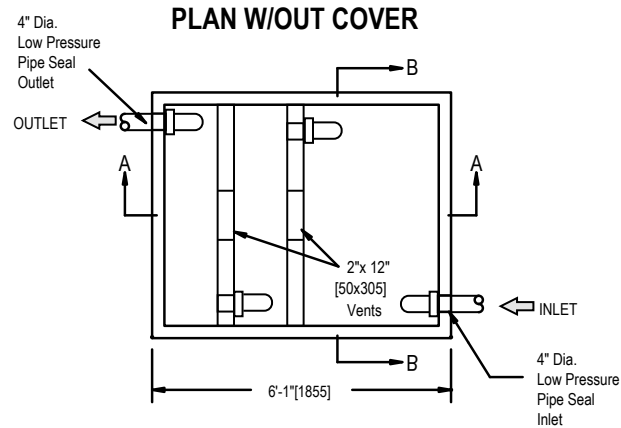

SECTION BB

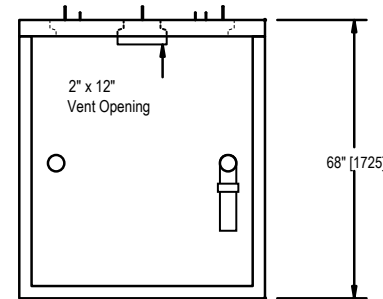

- ▶ **Description:**
- Oil Interceptor Cover
 - Oil Interceptor Bottom
 - Oil Interceptor

- ▶ **Item #**
- Cover: 27510
 - Bottom: 27520
 - Both: 27500

- ▶ **Weight lb/kg**
- Cover: 1500/ 680
 - Bottom: 7470/3388
 - Both: 8970/4069

- ▶ **Accessories:**
- Risers

- ▶ **Applications:**
- Oil Interceptor
 - Grease Trap
 - Sludge/Grit Interceptor

- ▶ **General Availability:**
- Windsor - Stock
 - Port Hastings - Special Order

- ▶ **Mailing Address**
- RR# 3
Windsor NS B0N 2T0

- ▶ **Physical Address**
- 3901 Route 14
Windsor Forks, Nova Scotia

- ▶ **Phone:** 1-902-798-3188

- ▶ **Toll Free:** 1-800-565-7000

- ▶ **Fax:** 1-902-798-4322

- ▶ **Toll Free:** 1-888-767-7001

Specifications:

- Concrete Minimum Strength: 4640 psi [32 MPa] at 28 days
- Air Entraining: 5 - 8%
- Reinforcement: 10m Rebar & Structural Fibers
- Construction Joint: Sealed with butyl rope or equivalent
- Design for earth dead load only.
- Maximum bury - 2.0m
- Conforms to CAN/CSA-B66-M05

Notes:

- Pipe & Fittings are 4" PVC/DWV to CSA B182.1 Supplied By GSCP, Installed By Contractor

OIL INTERCEPTOR

Project:
Location:
Client:
Dwg. No.: 27500

Scale: NTS

Date: JAN/99
Dwn. By: DGM
Chk. By:
Sheet of